
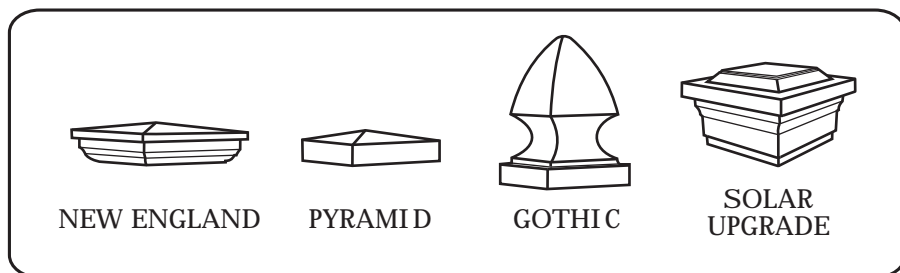
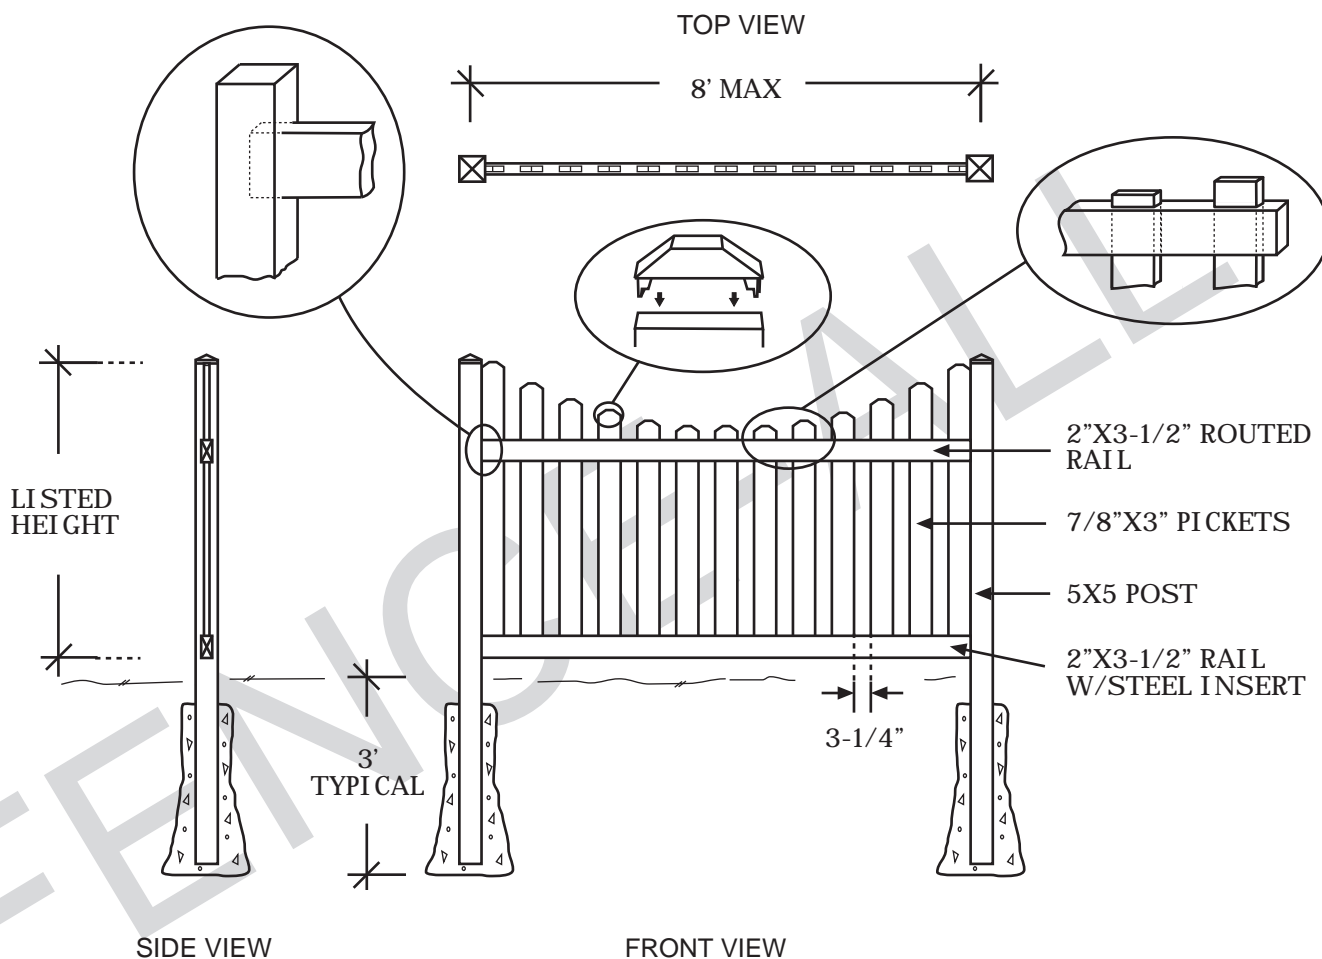


# Esquire Vinyl/PVC

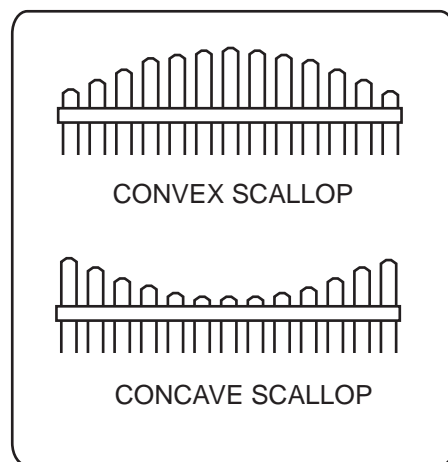


CHOICE OF CAP

## NOTES:

- All dimensions are nominal.
- Clearance below the fence isn't included in height calculations.
- We reserve the right to make changes or improvements to our designs without notice.

# Esquire Vinyl/PVC Gate

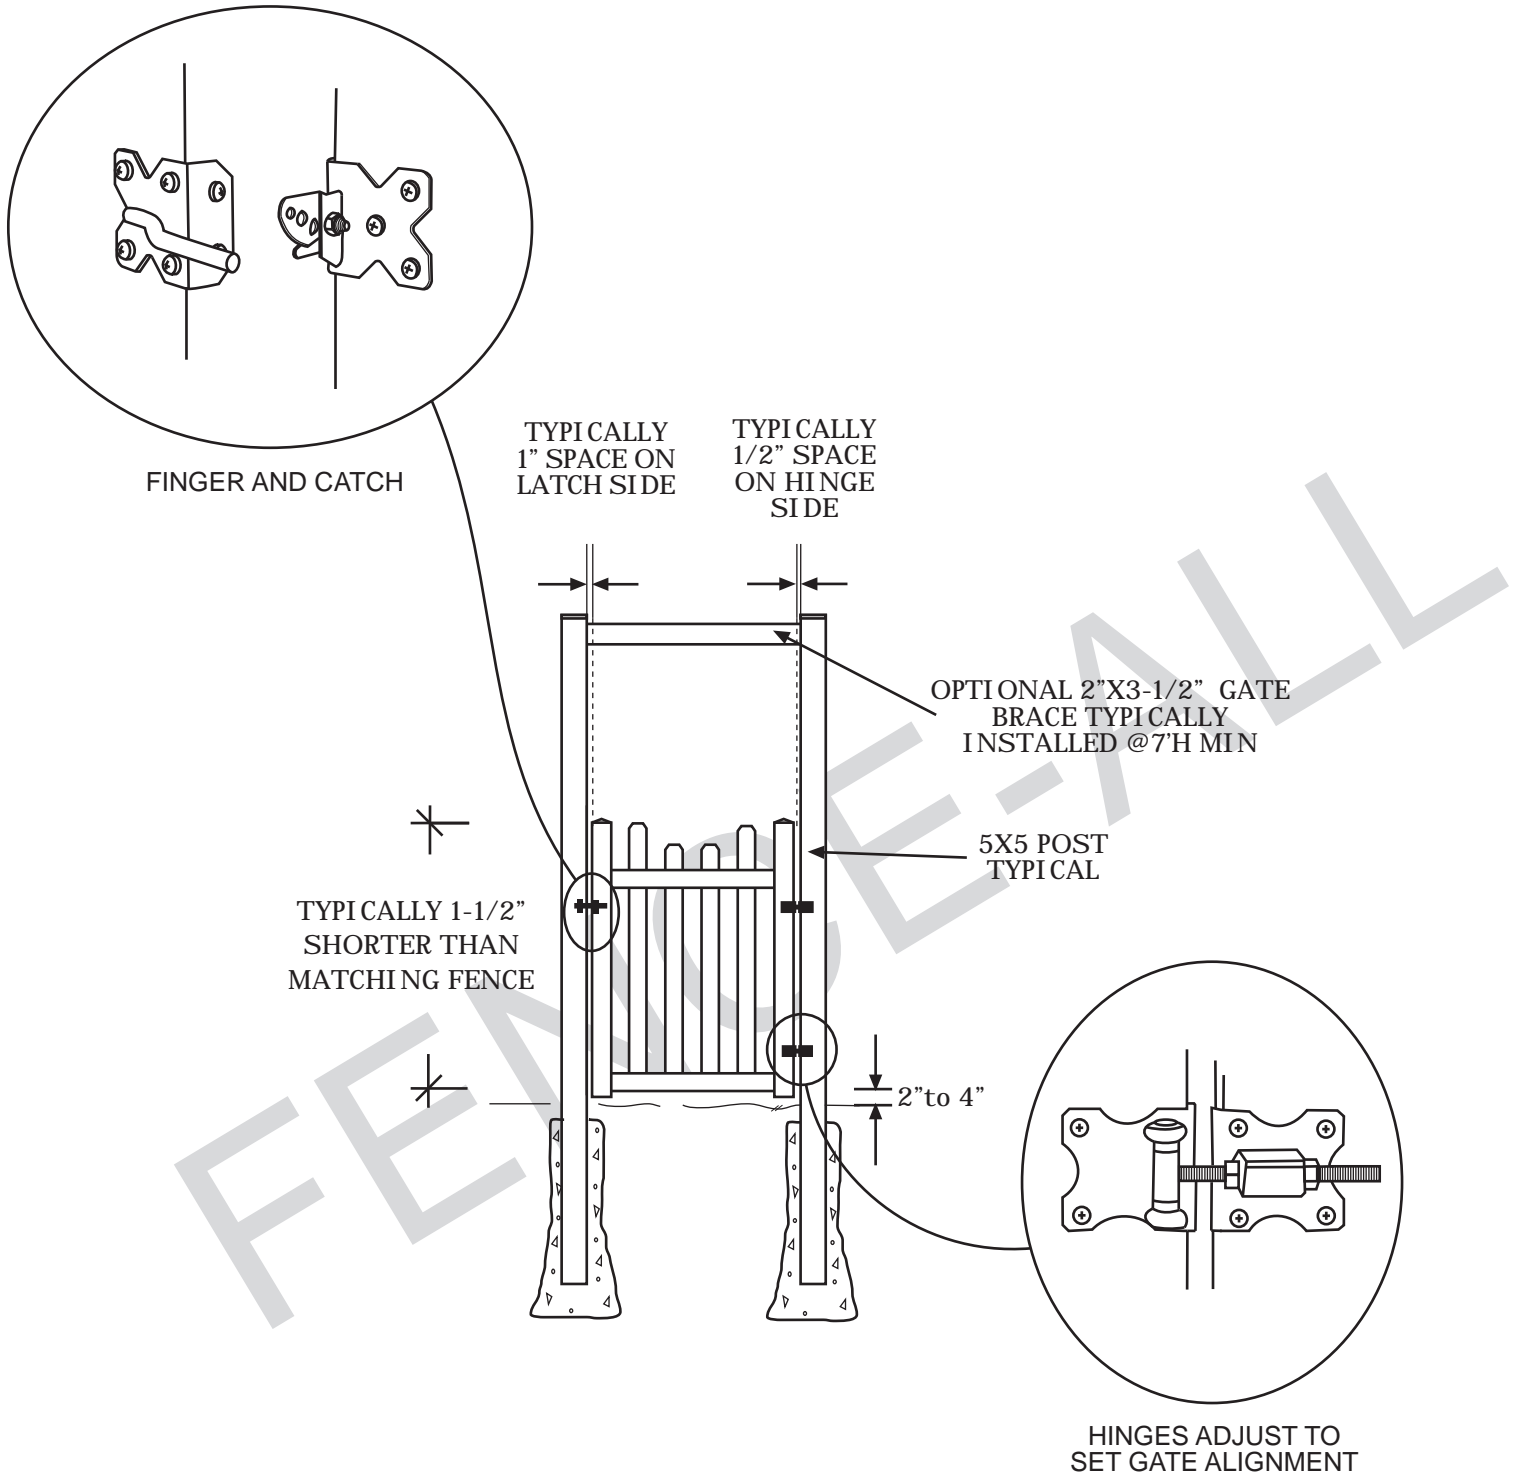

## NOTES:

- all dimensions are nominal
- we reserve the right to make changes or improvements to our designs without notice