




Eased Wood Railing

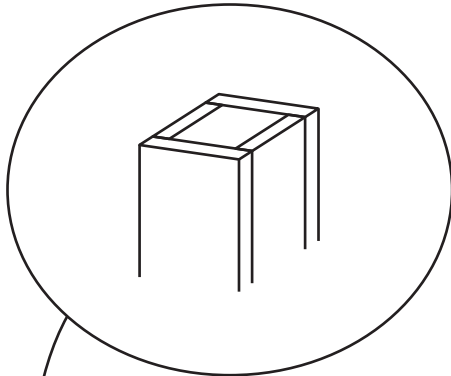

BUILT UP POST DETAIL
(SHOWN WITHOUT CAP
OR OPTION FOR TRIM)

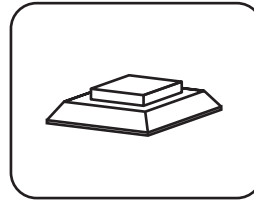

DOUBLE FENCE-ALL CAP

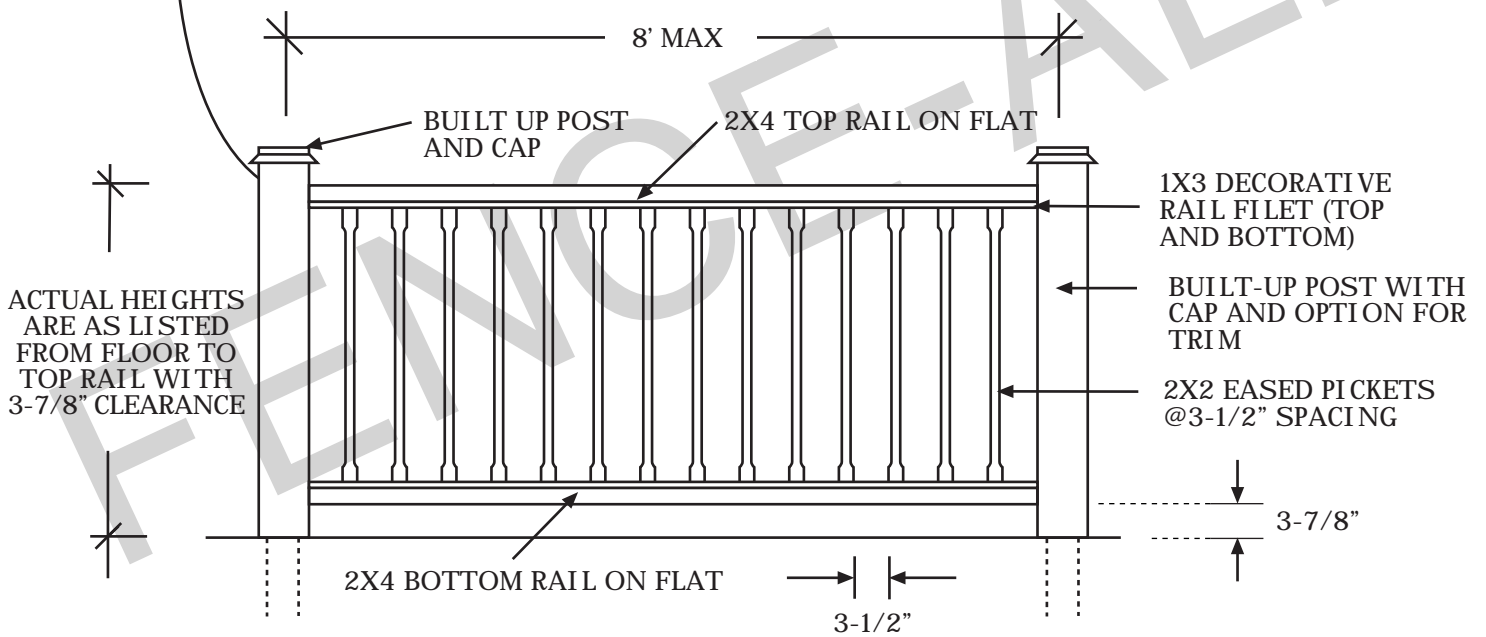

FRONT VIEW

NOTES:

- All dimensions are nominal.
- Clearance below the fence isn't included in height calculations.
- We reserve the right to make changes or improvements to our designs without notice.