



Hudson Iron Gate with Panel

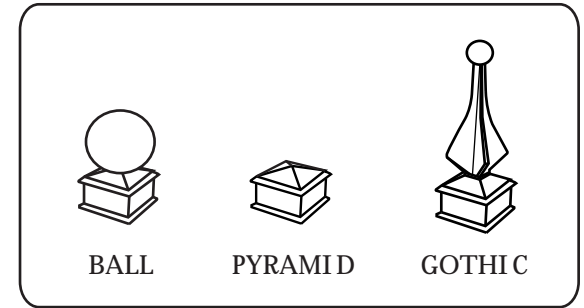

CHOICE OF CAP

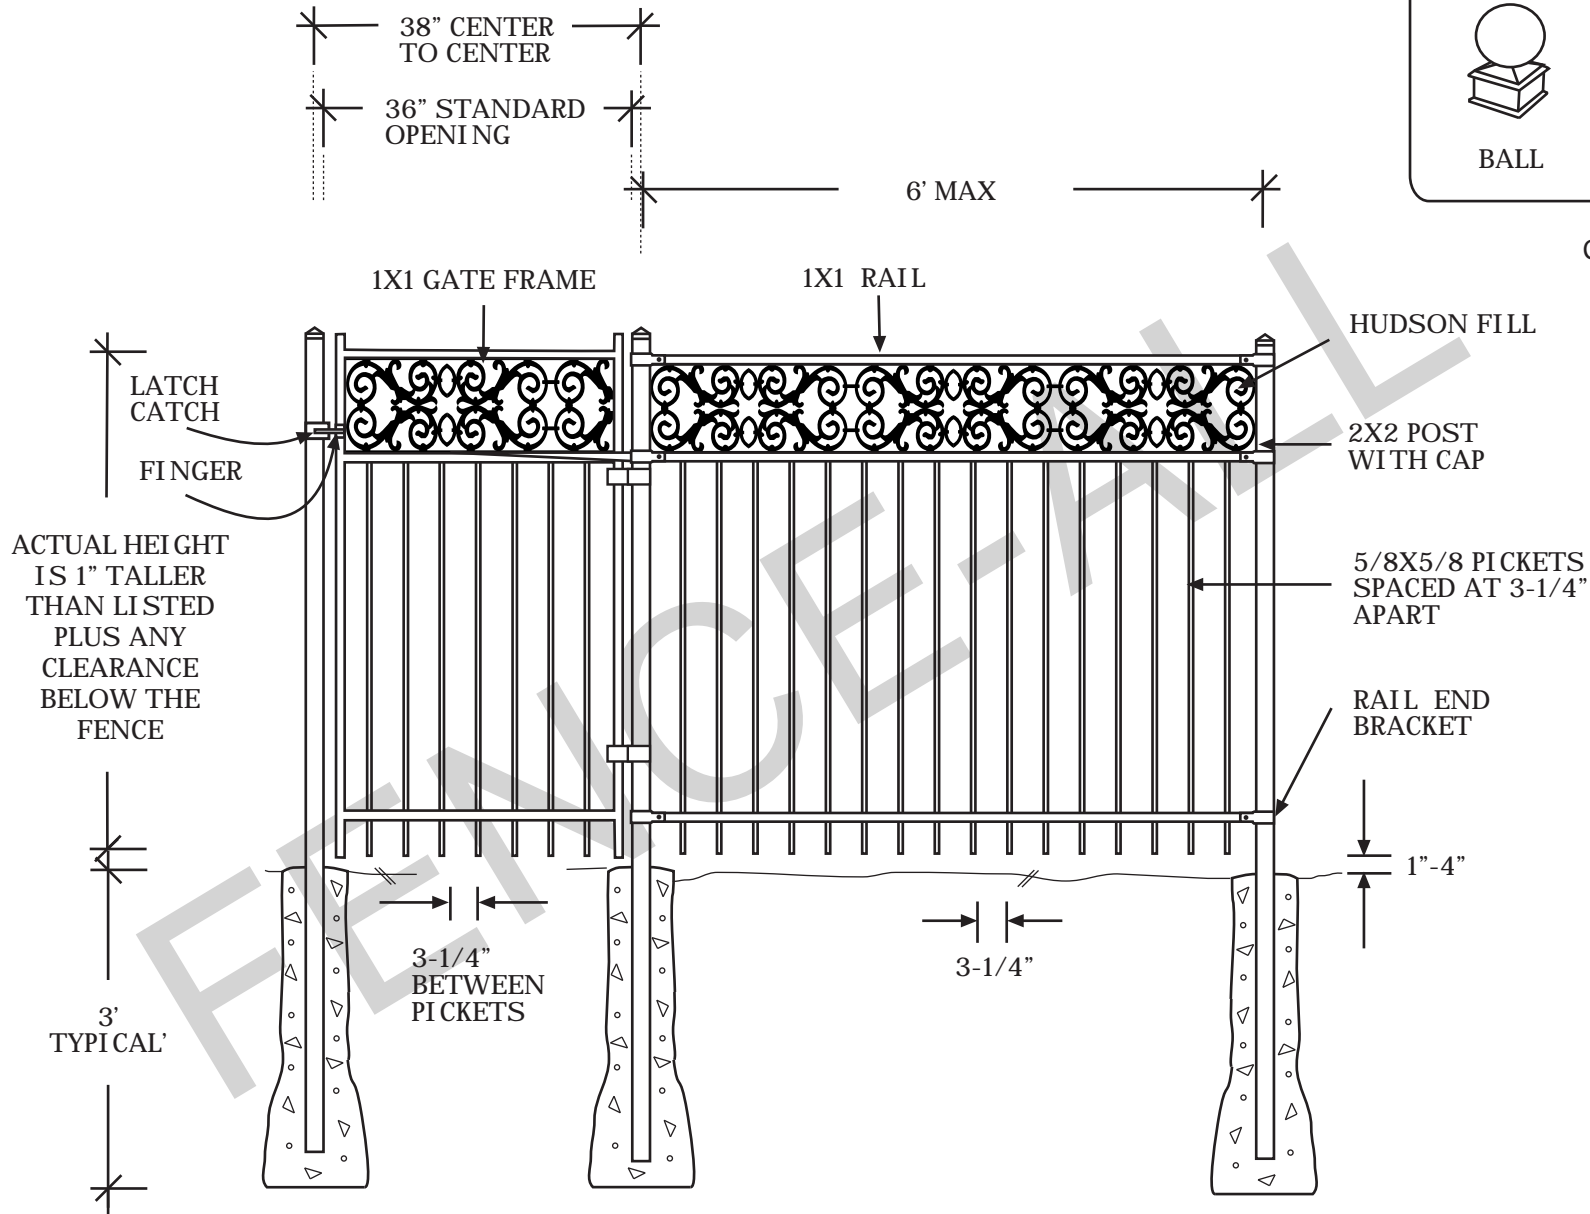

NOTES:

- gates normally swing into yard
- all dimensions are nominal
- we reserve the right to make changes or improvements to our designs without notice