

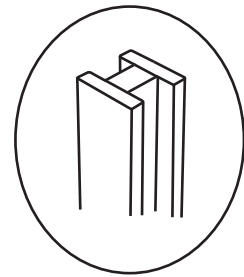


Brookdale Vinyl/PVC

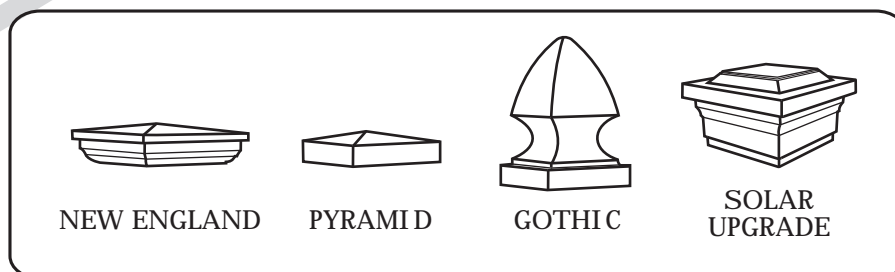

GREEN TEAK FENCES USE
H-POSTS INSTEAD OF
SQUARE POSTS

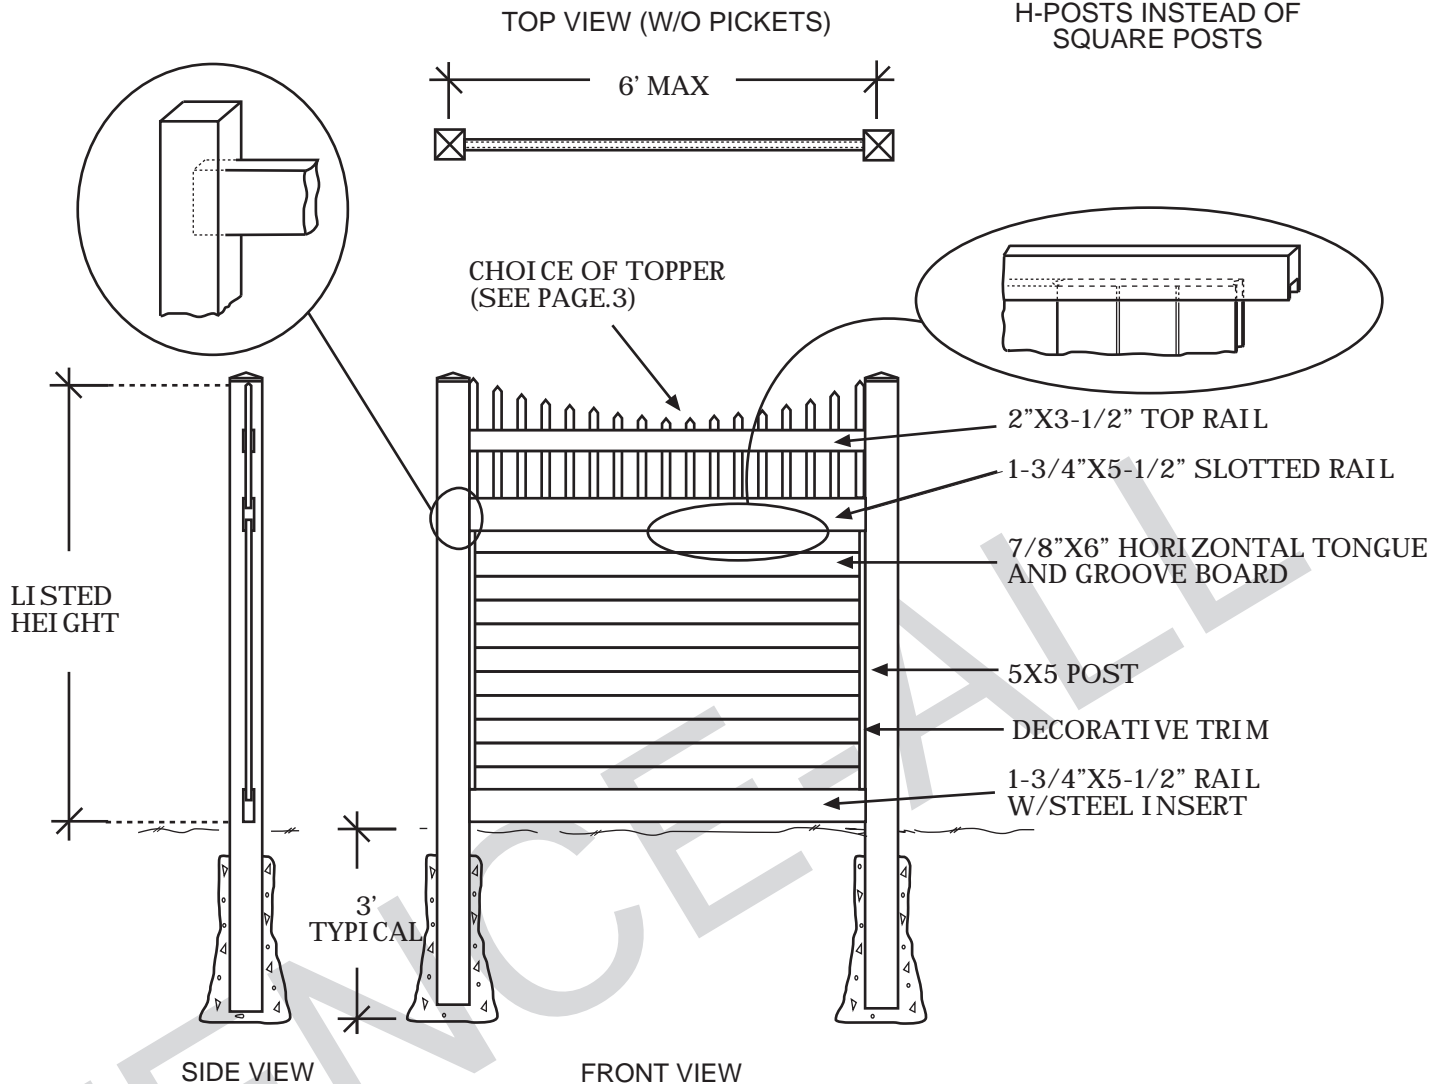


CHOICE OF CAP

NOTES:

- Green Teak jail bar/rails are substituted with Adobe.
- Chai Grey jail bar/rails/posts are substituted with White.
- Clearance below the fence isn't included in height calculations.
- We reserve the right to make changes or improvements to our designs without notice.


Brookdale Vinyl/PVC Gate

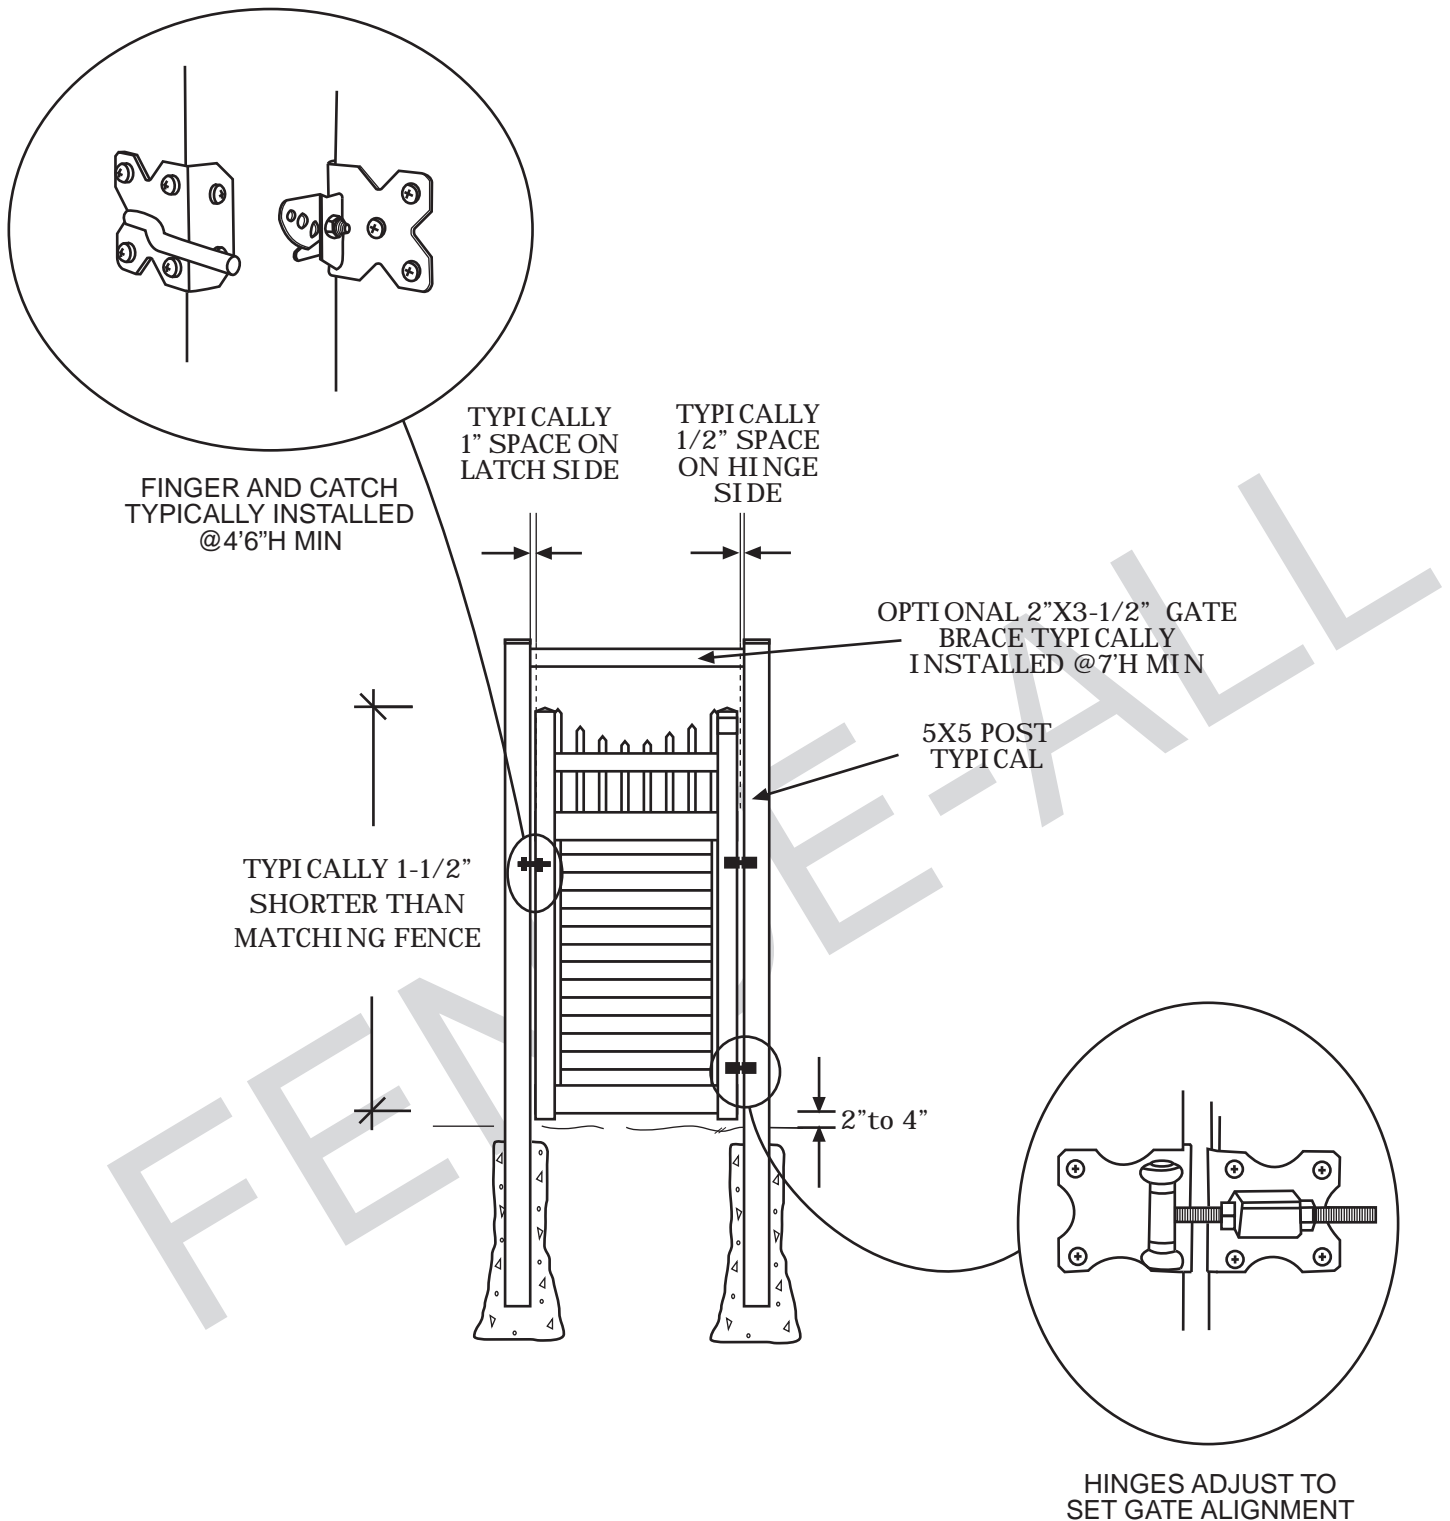


NOTES:

- Green Teak jail bar/rails are substituted with Adobe.
- Chai Grey jail bar/rails/posts are substituted with White.
- Clearance below the fence isn't included in height calculations.
- We reserve the right to make changes or improvements to our designs without notice.


Topper Styles

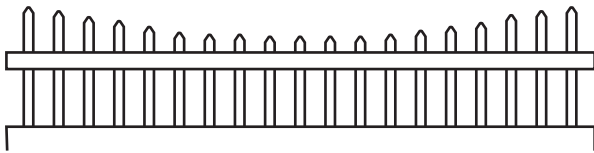


CONCAVE PICKET

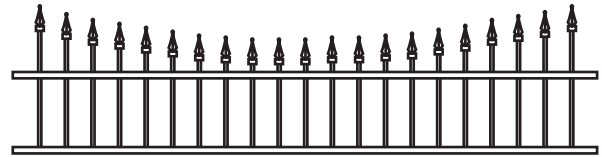

CONCAVE ROCKEFELLER IRON

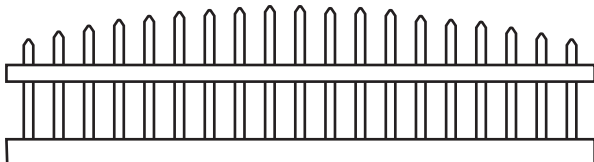


CONVEX PICKET

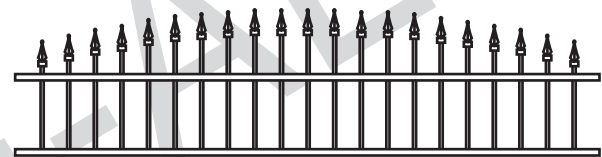


CONVEX ROCKEFELLER IRON




CONCAVE MARQUEE IRON

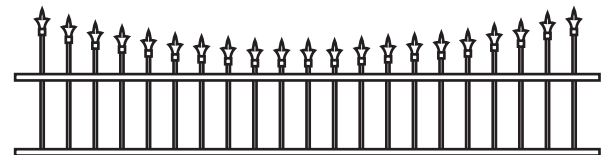

CONCAVE EMPIRE IRON

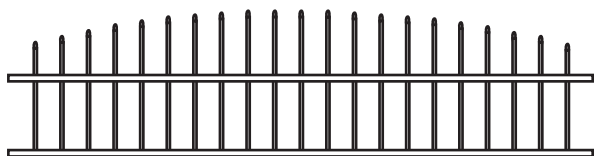

CONVEX MARQUEE IRON

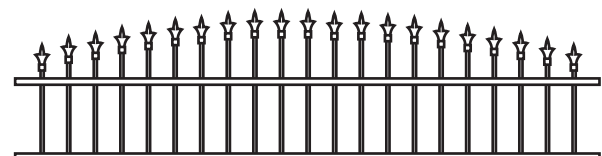

CONVEX EMPIRE IRON

NOTES:

• Prices vary depending on topper choice.

©2022 Fence-All
All rights reserved.