
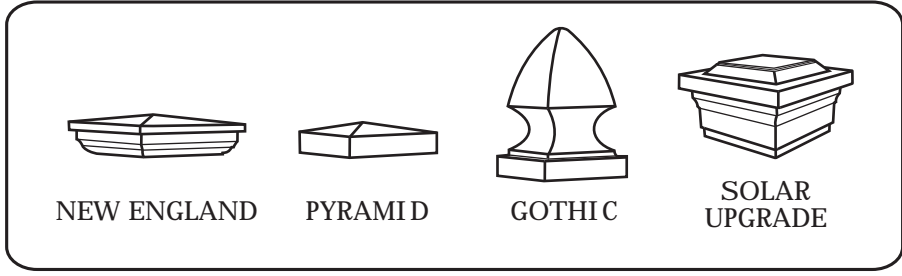



Youville Vinyl/PVC

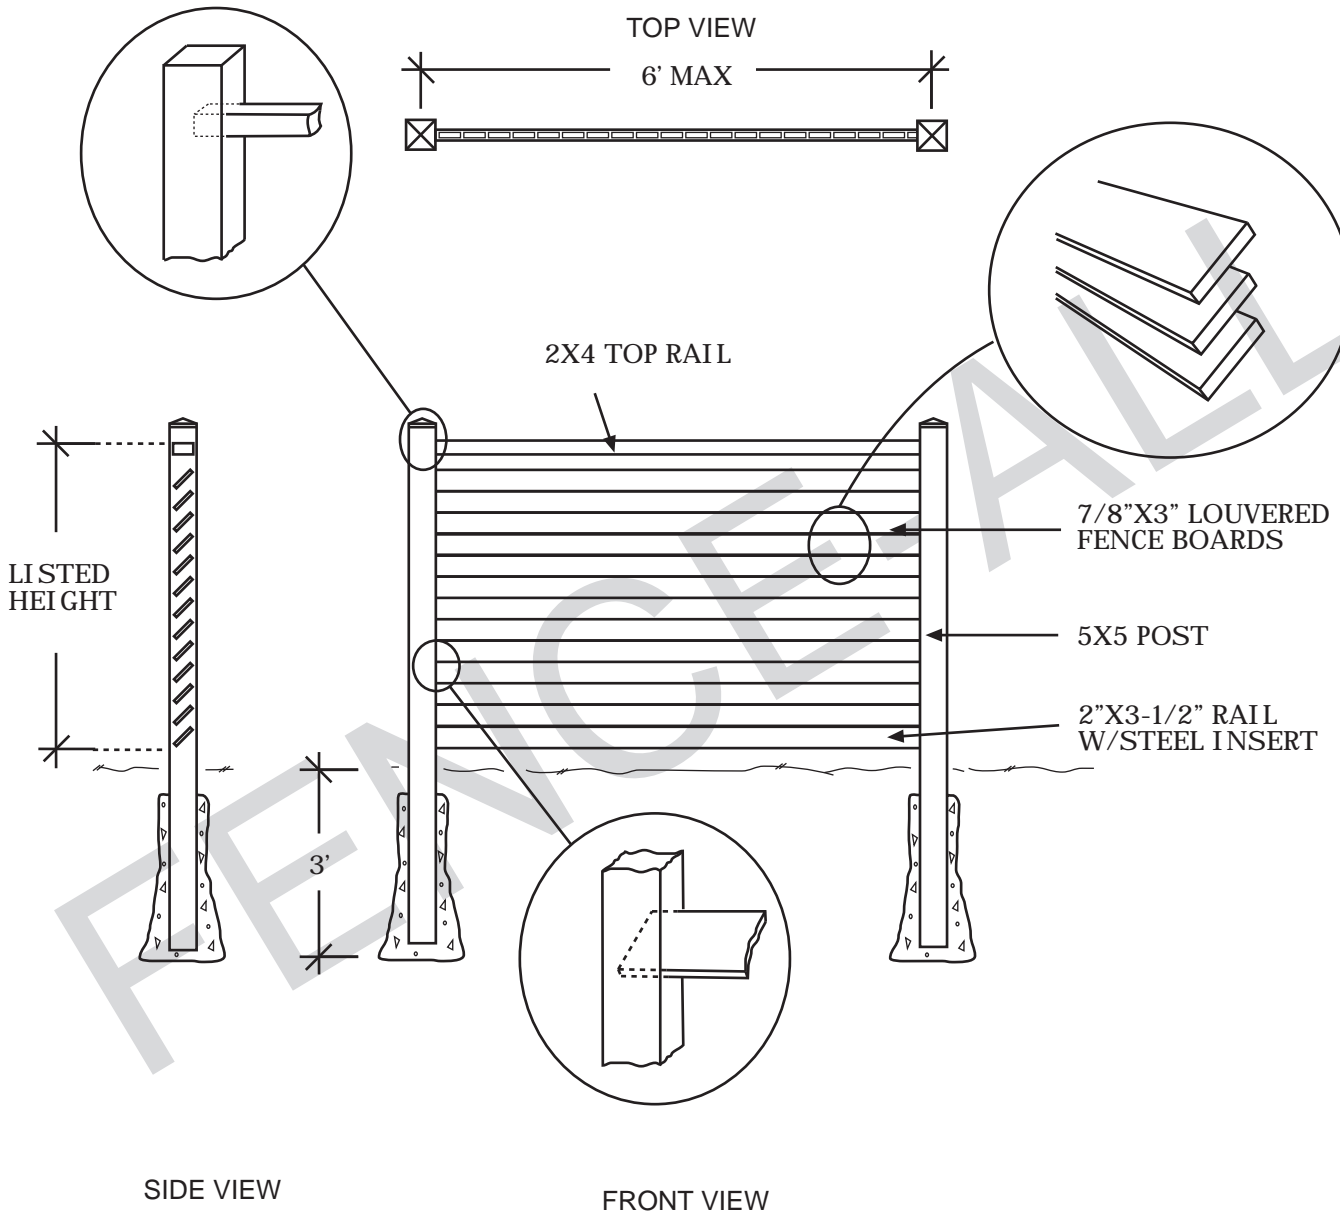

CHOICE OF CAP

- NOTES:**
- All dimensions are nominal.
 - Clearance below the fence isn't included in height calculations.
 - We reserve the right to make changes or improvements to our designs without notice.

Youville Vinyl/PVC Gate

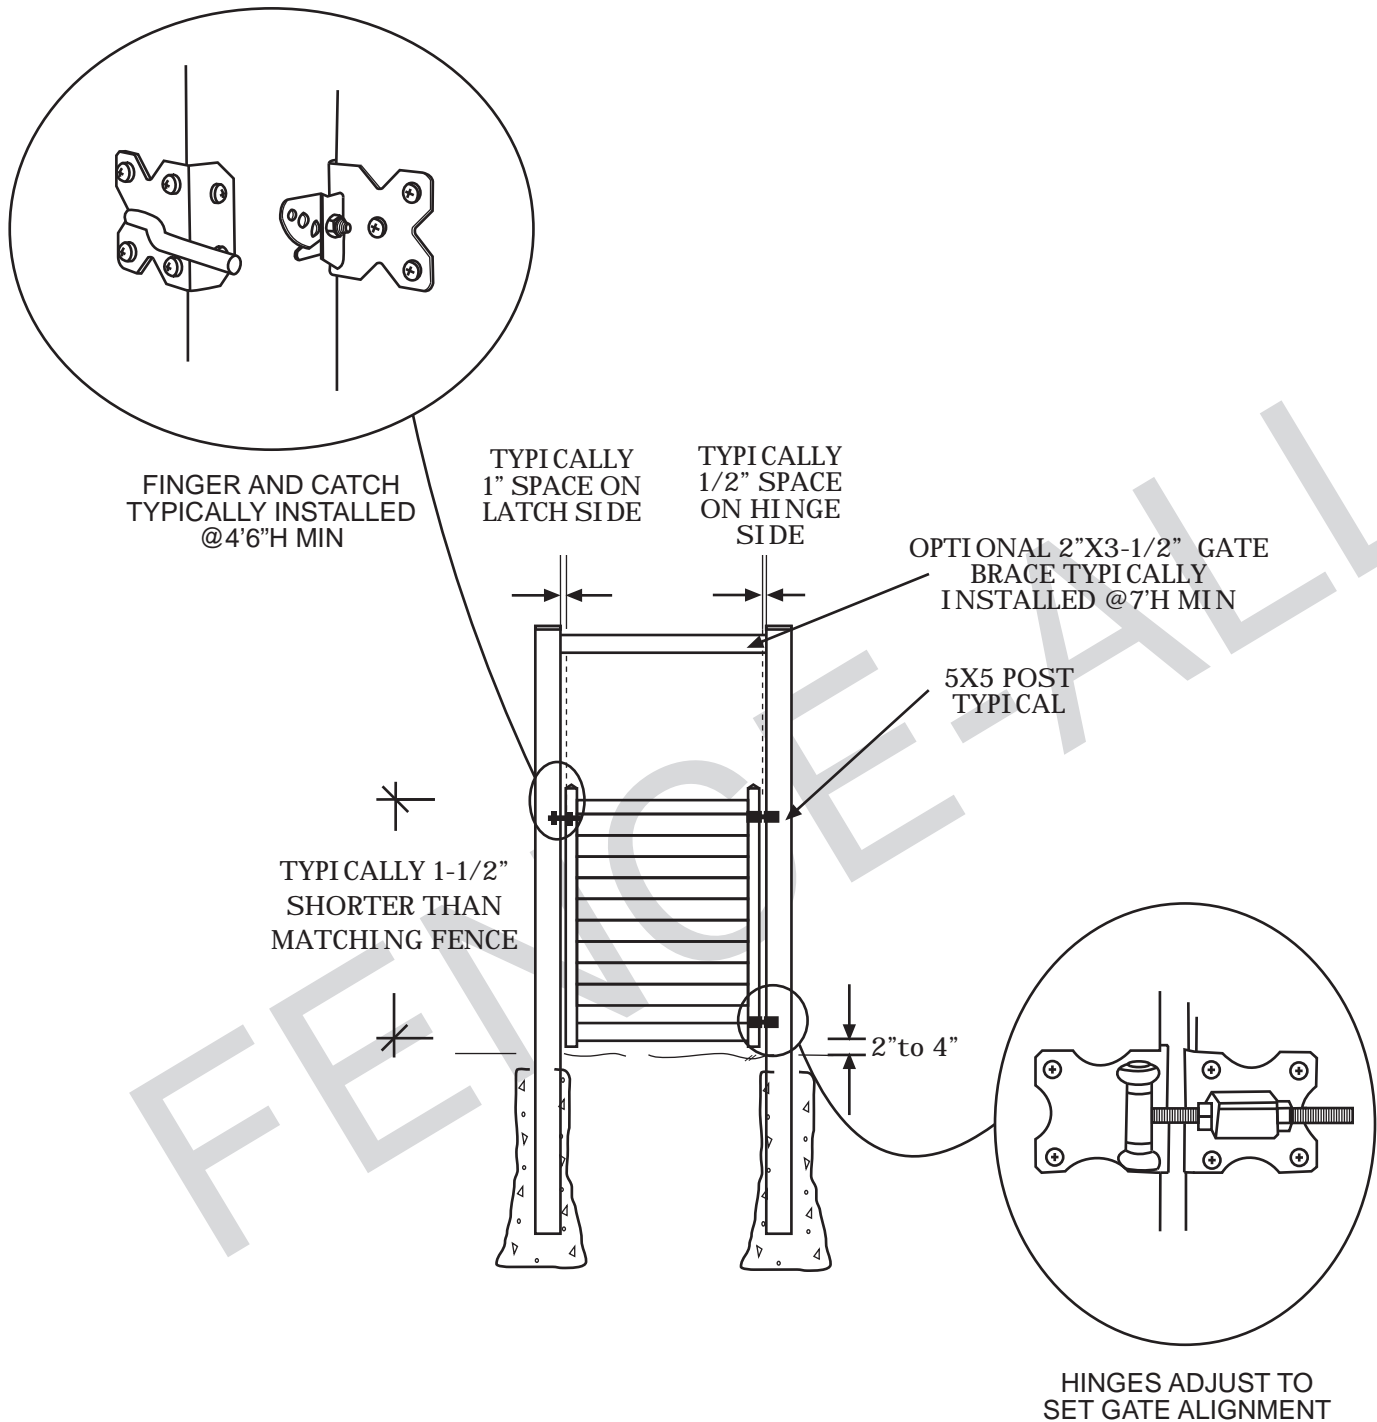

NOTES:

- All dimensions are nominal.
- Clearance below the fence isn't included in height calculations.
- We reserve the right to make changes or improvements to our designs without notice.