


# Grand Hudson Iron Gate with Panel

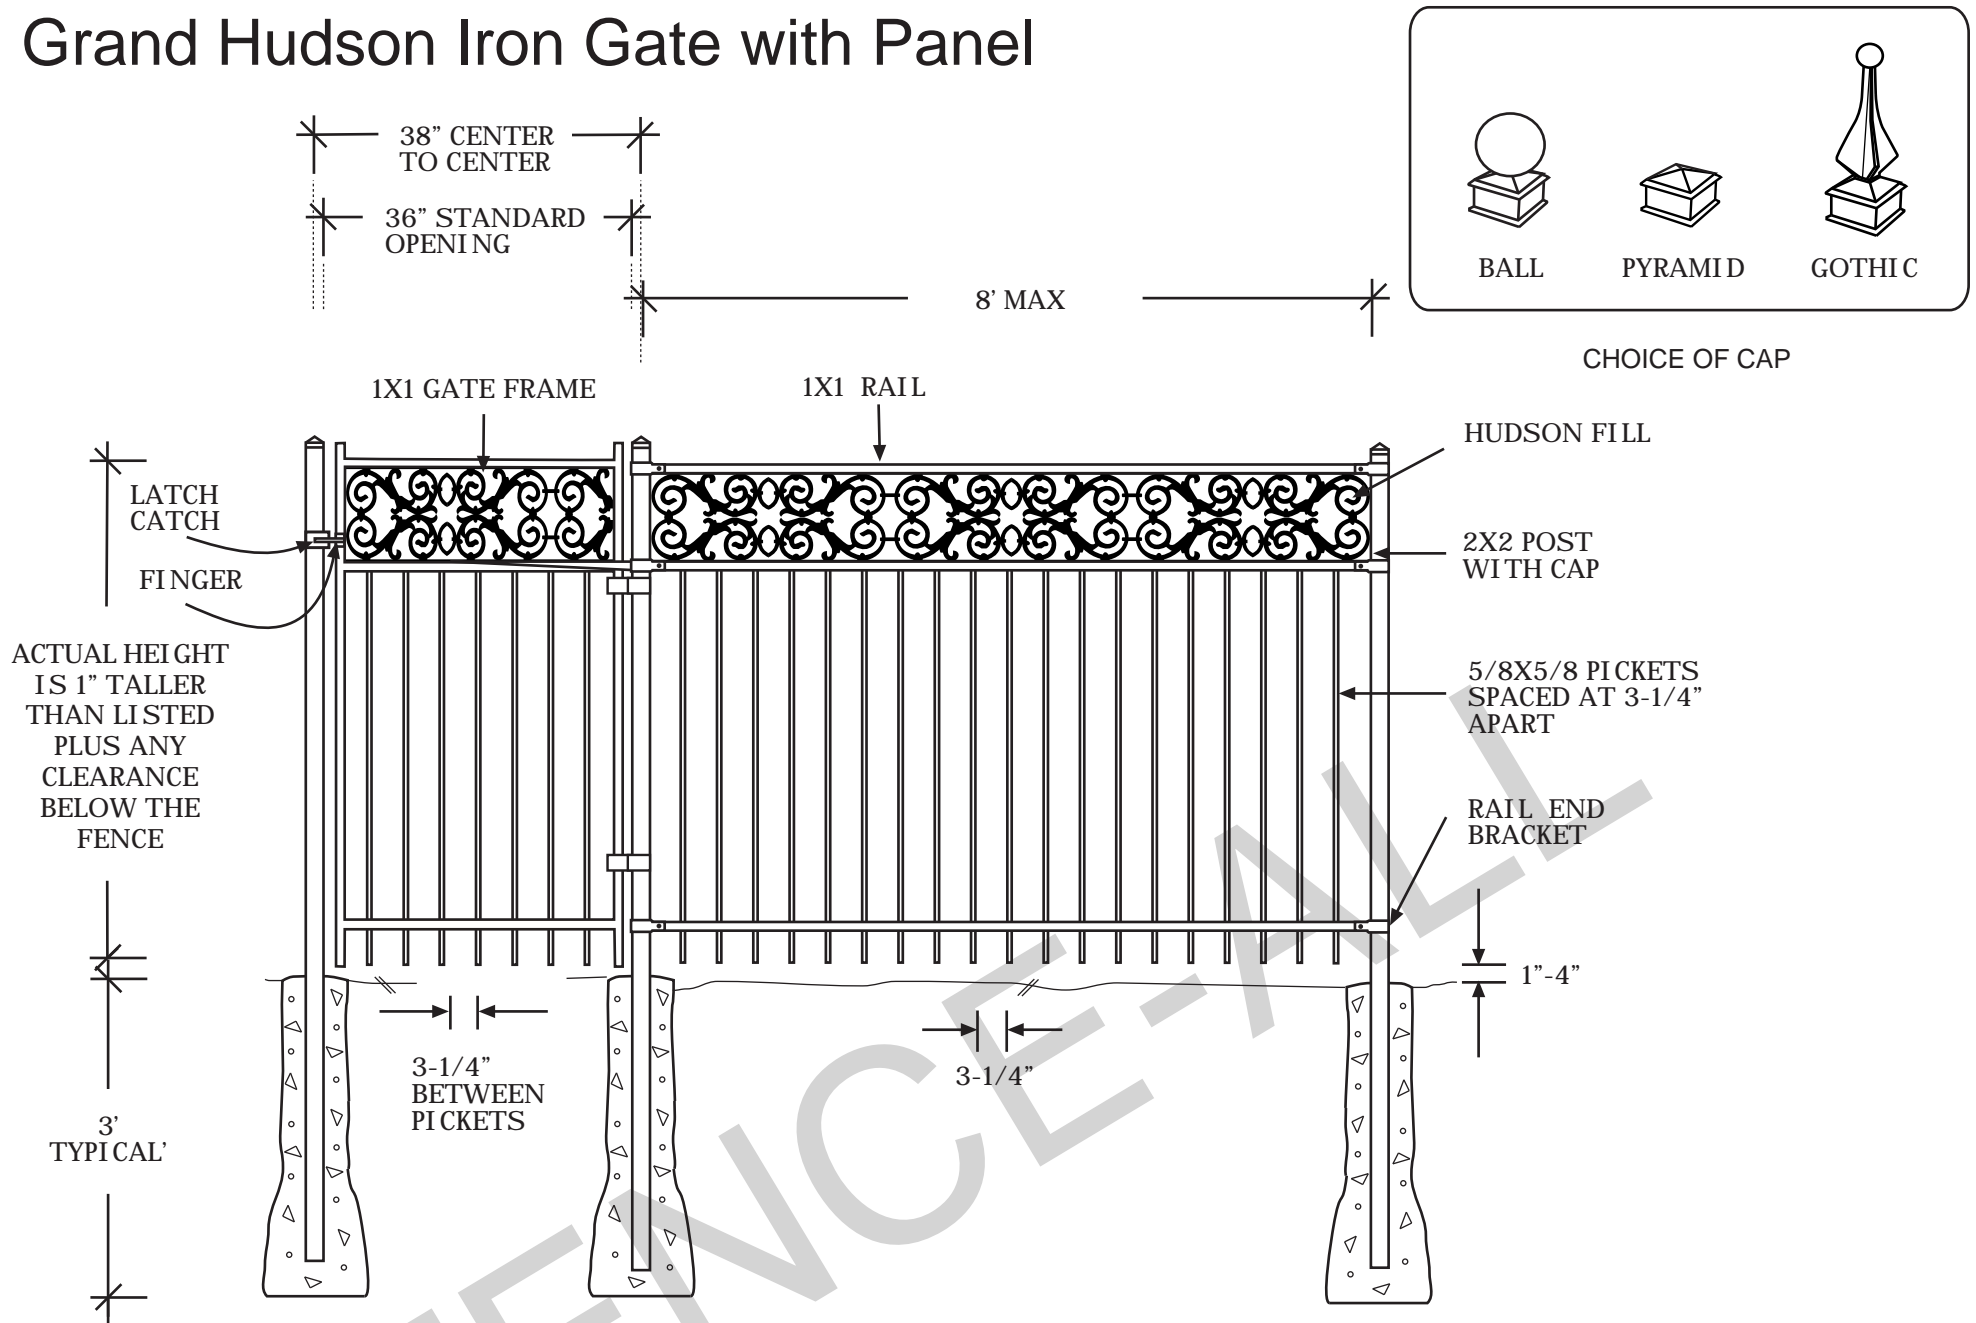

**NOTES:**

- gates normally swing into yard
- all dimensions are nominal
- we reserve the right to make changes or improvements to our designs without notice