



# Deer & Wildlife Fence

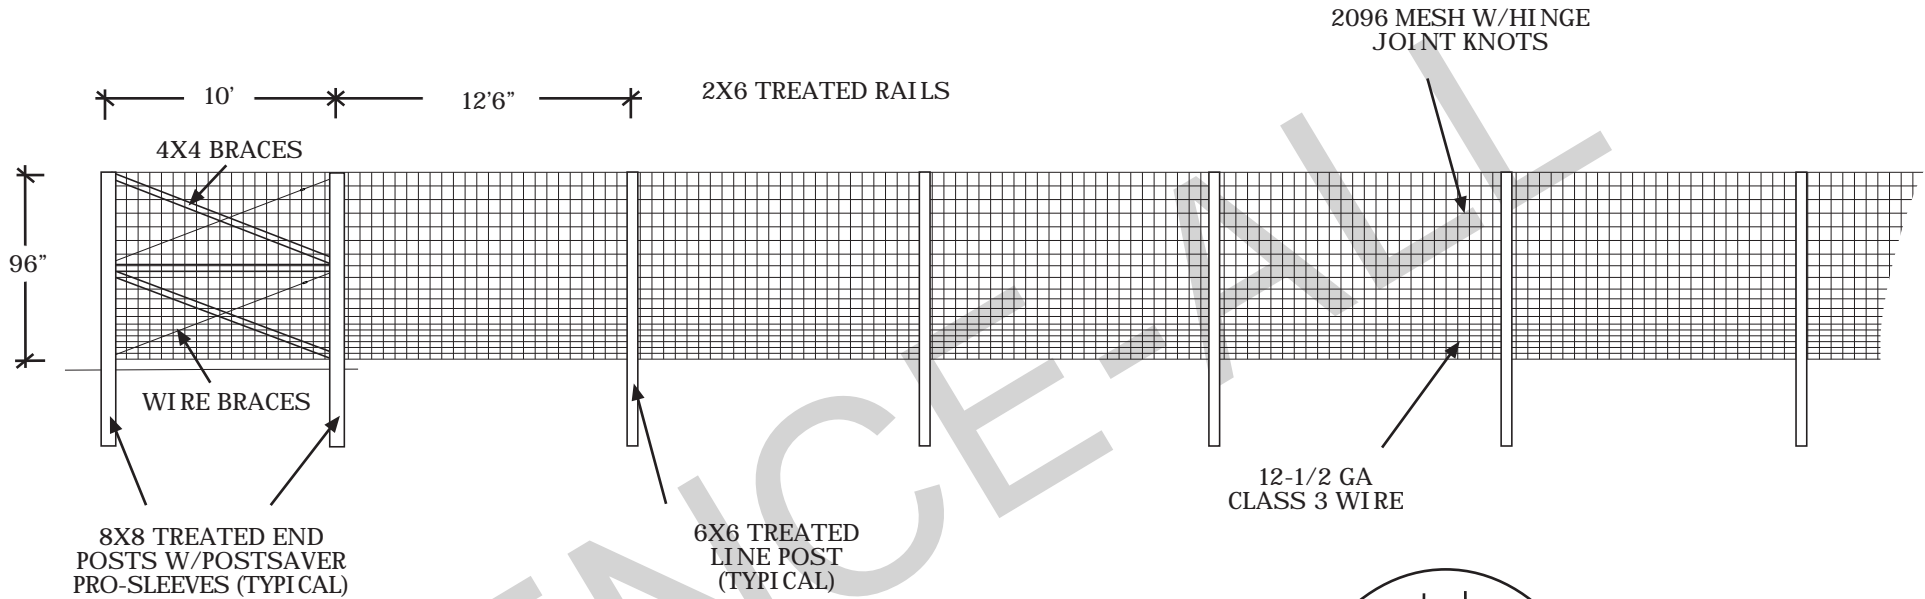

SUGGESTED POSTING
LINES: 6X6 TREATED
ENDS: 8X8 TREATED
GATES: 8X8 TREATED

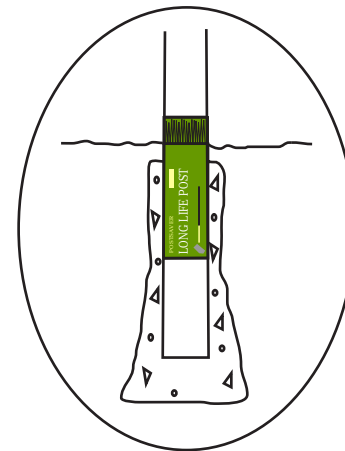

POSTSAVER PRO-SLEEVES ADD YEARS TO END AND GATE POSTS

**NOTES:**

- All dimensions are nominal.
- Clearance below the fence isn't included in height calculations.
- We reserve the right to make changes or improvements to our designs without notice.